
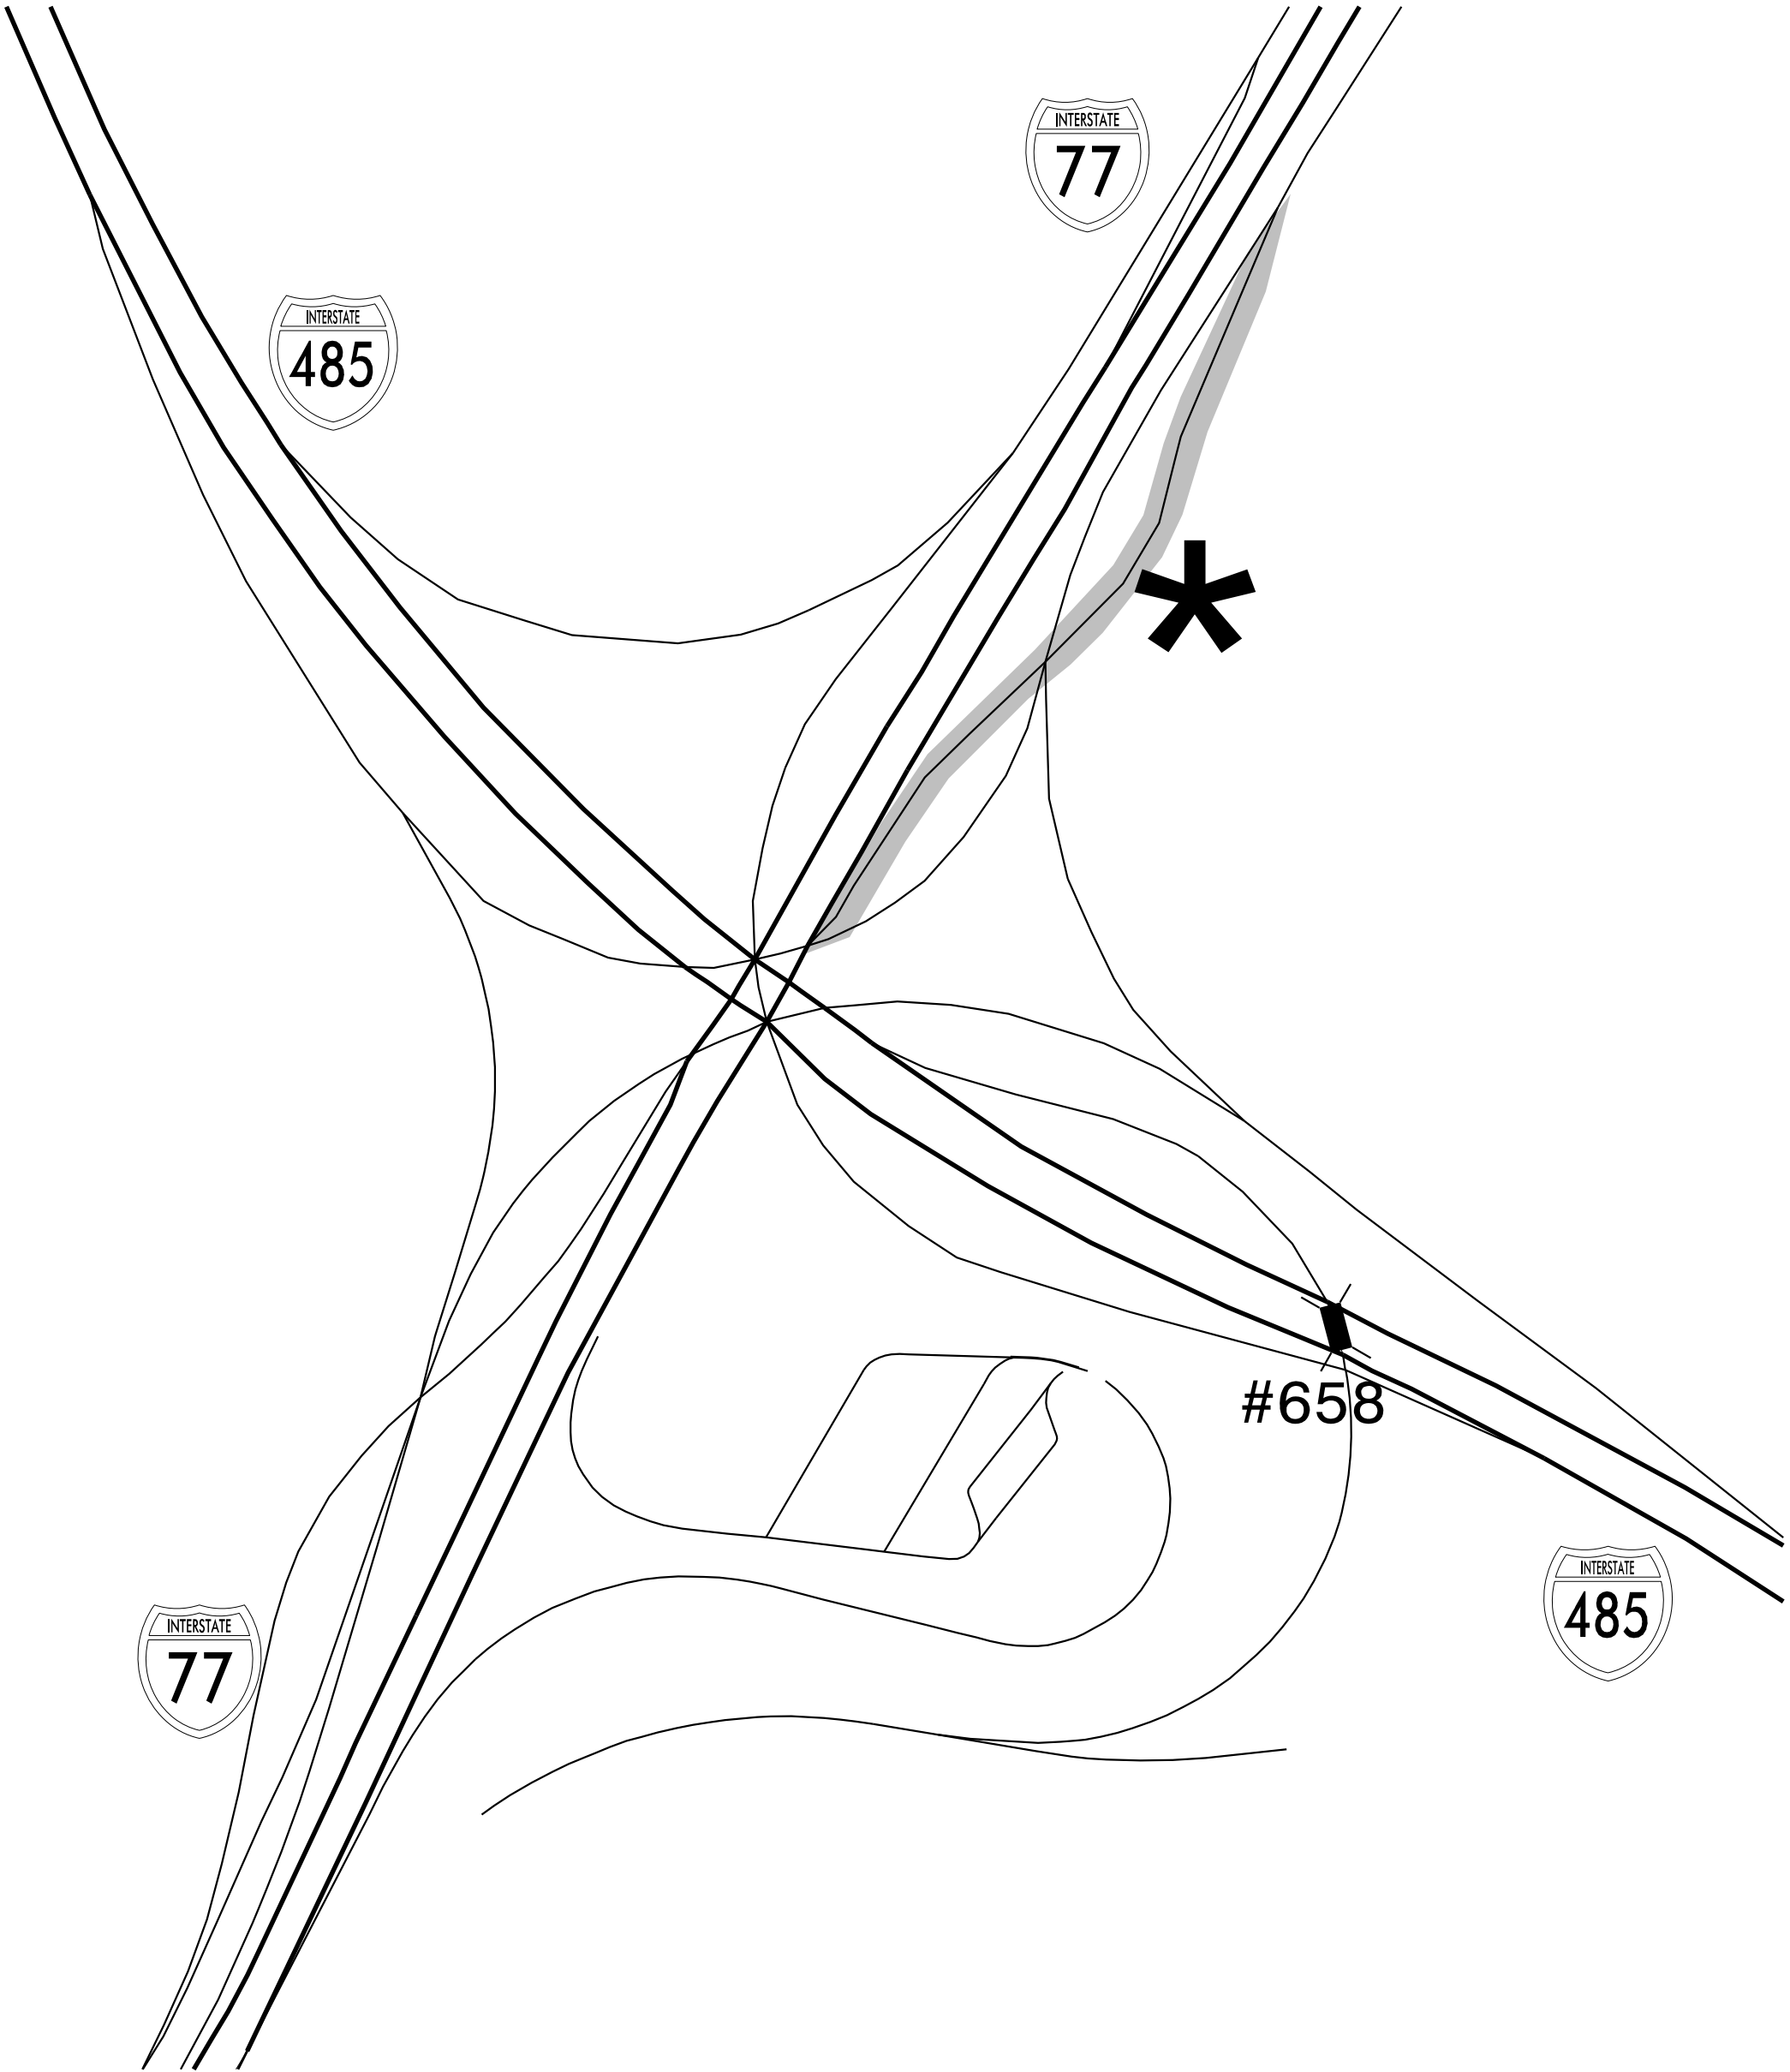



Nations Ford


I - 485

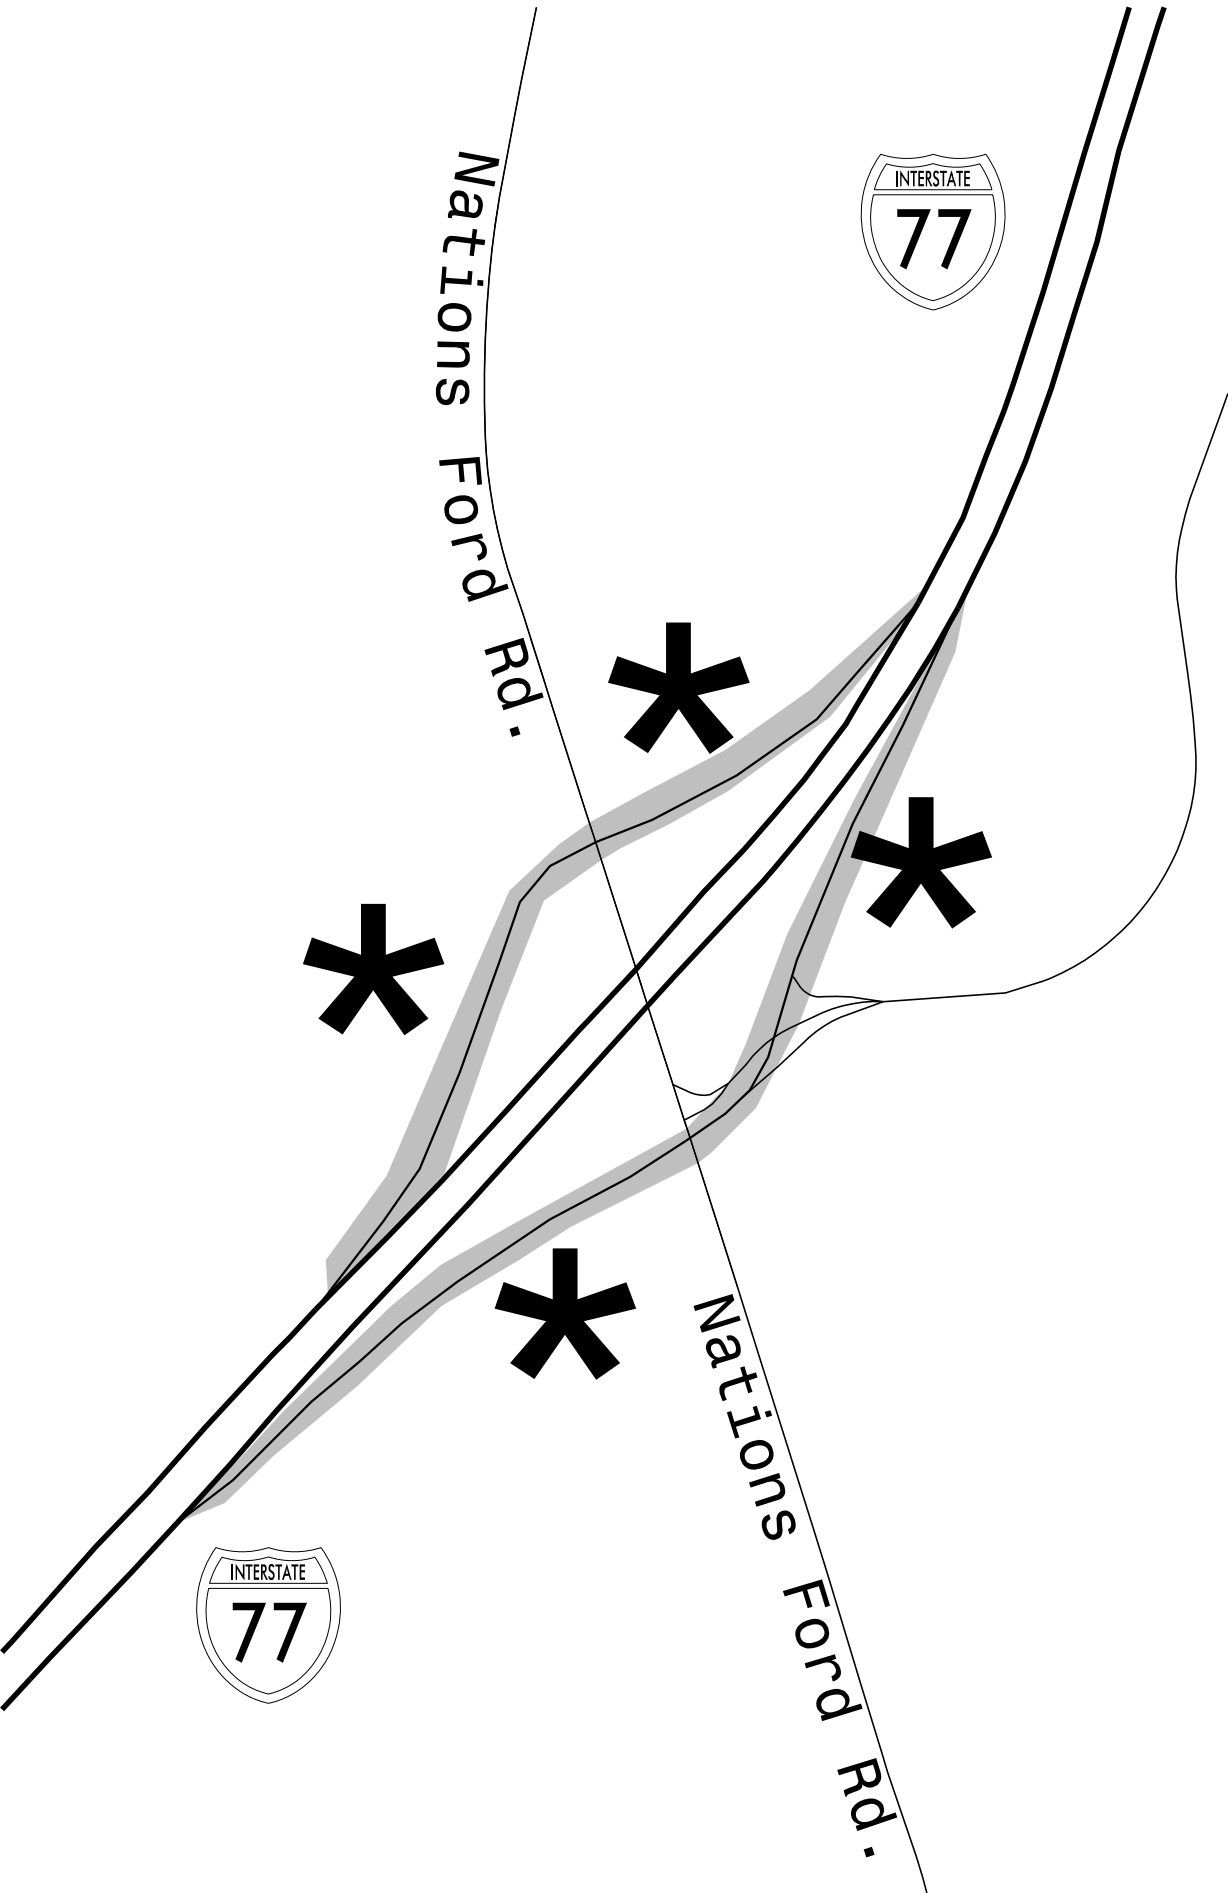


NOTES

- 1. * DENOTES RAMP THAT REQUIRES RAMP CLOSURE FOR PAVEMENT RESURFACING.
- 2. SEE TMP-5 FOR TRAFFIC DETOUR USING NEXT INTERCHANGE.
- 3. CLOSE ONE RAMP AT A TIME.
- 4. SEE INTERMEDIATE CONTRACT TIME SPECIAL PROVISIONS FOR TIME RESTRICTIONS OF RAMP CLOSURES.

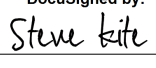APPROVED: 
DATE: 8/16/2016



DOCUMENT NOT CONSIDERED FINAL
UNLESS ALL SIGNATURES COMPLETED

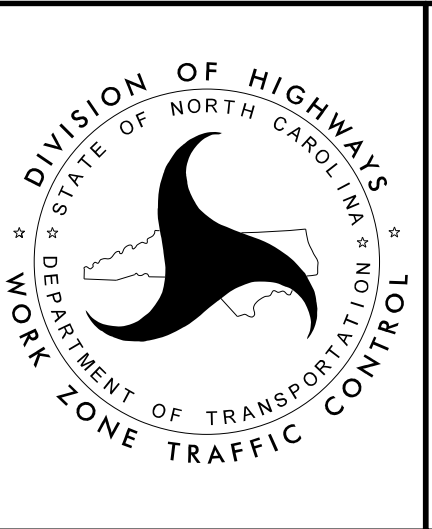

MAP OF RAMPS TO
BE CLOSED DURING
PAVEMENT RESURFACING